


A B C D E F G H I J K L

T
U
V
W
X
Y
Z

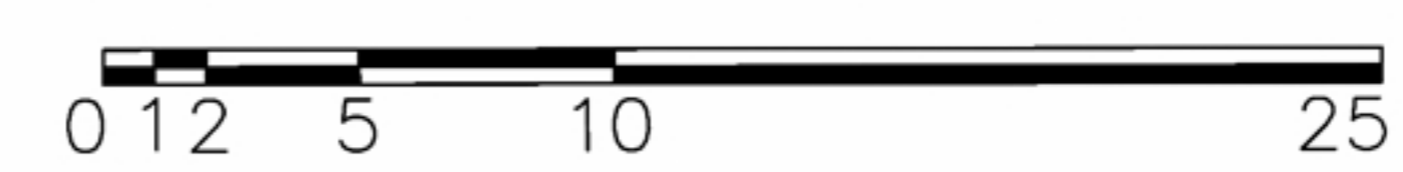

BROWN PROJECTS LTD	
BACONSTOWN COMMUNITY GROUP	
CASTLERICKARD GRAVEYARD	
Date Dec 2009	Drwn
Scale 1/200	